



1
P04




2 CORTE BB
ESCALA 1:50

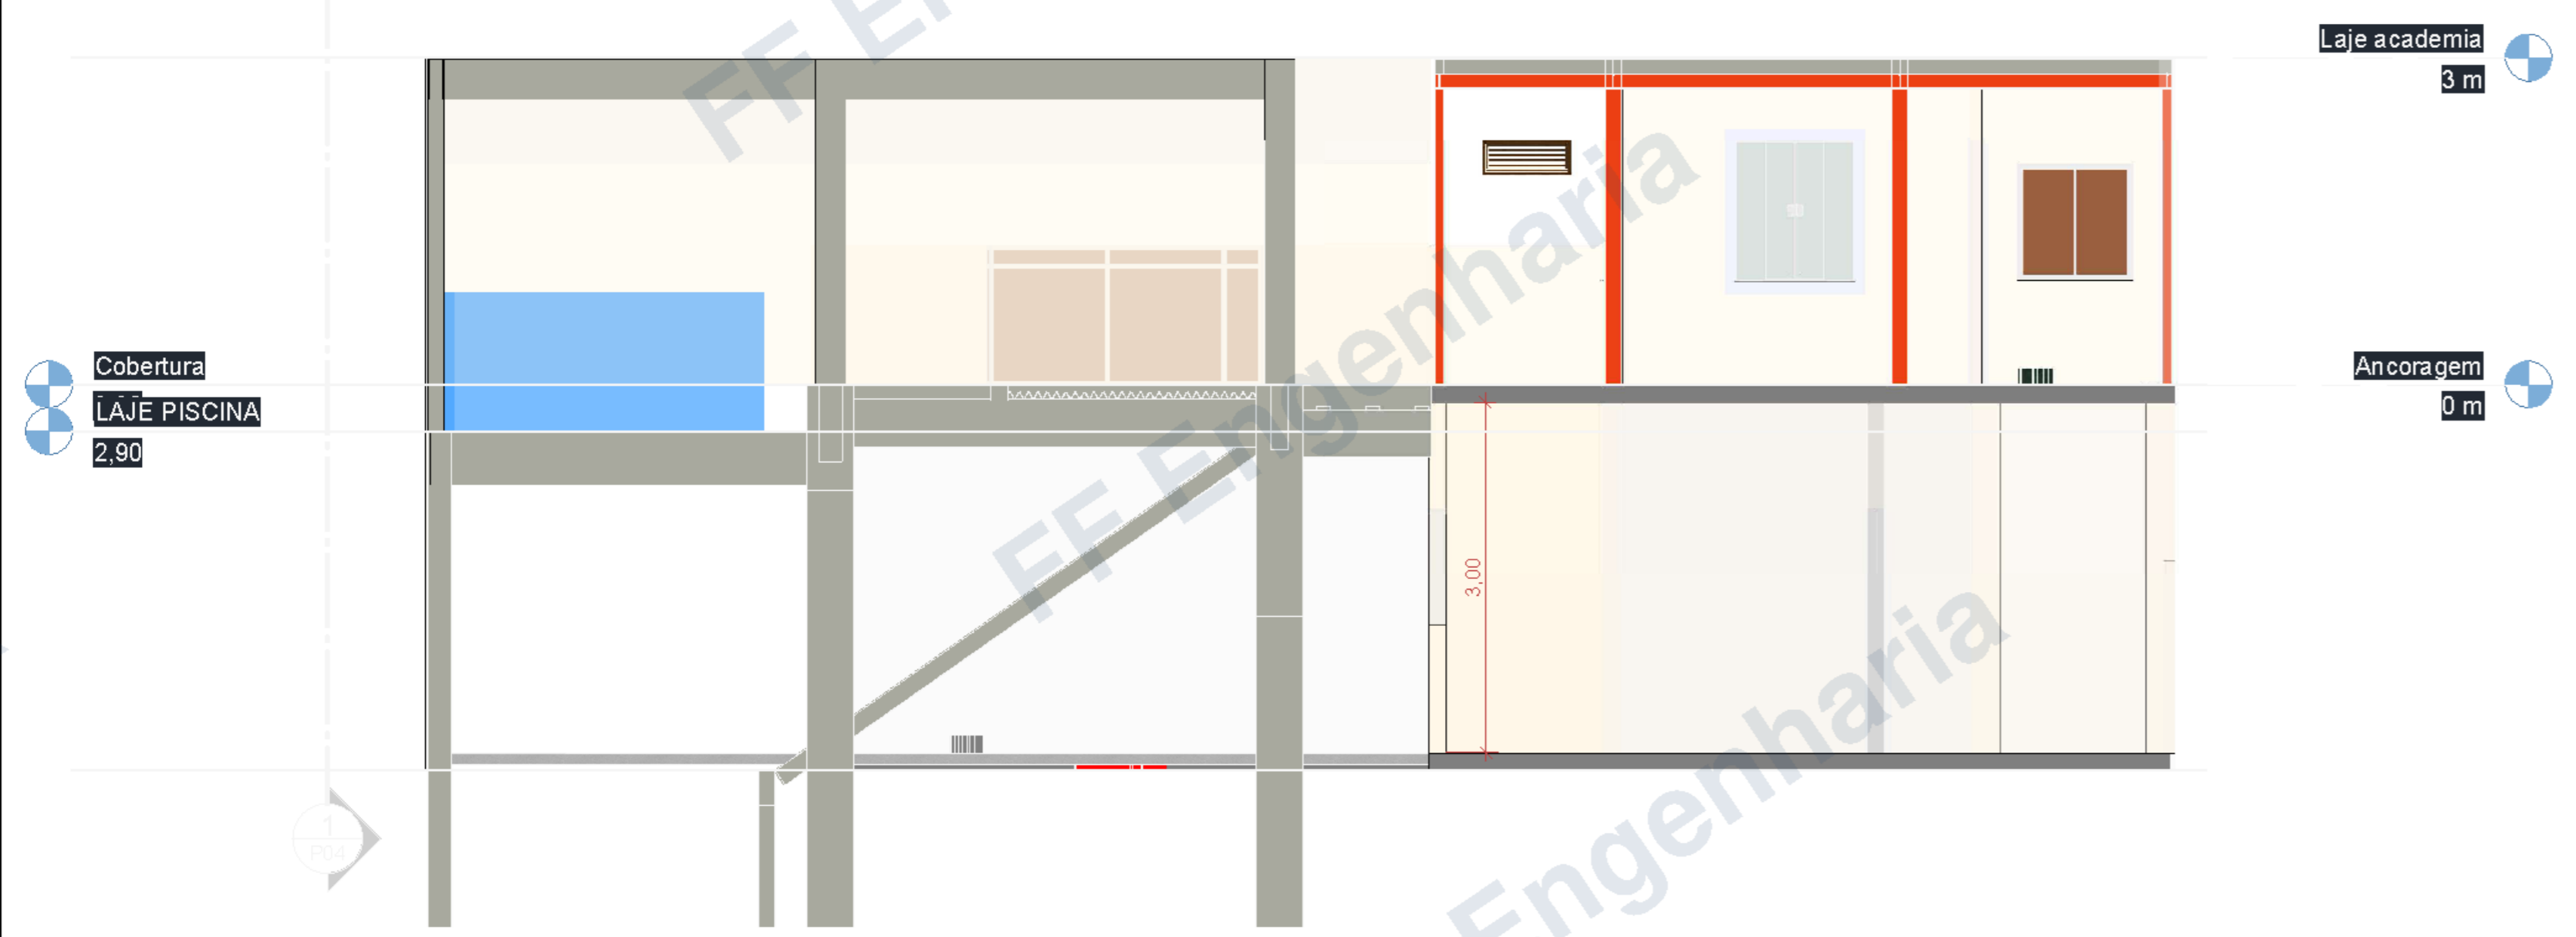

1 CORTE AA
ESCALA 1:25

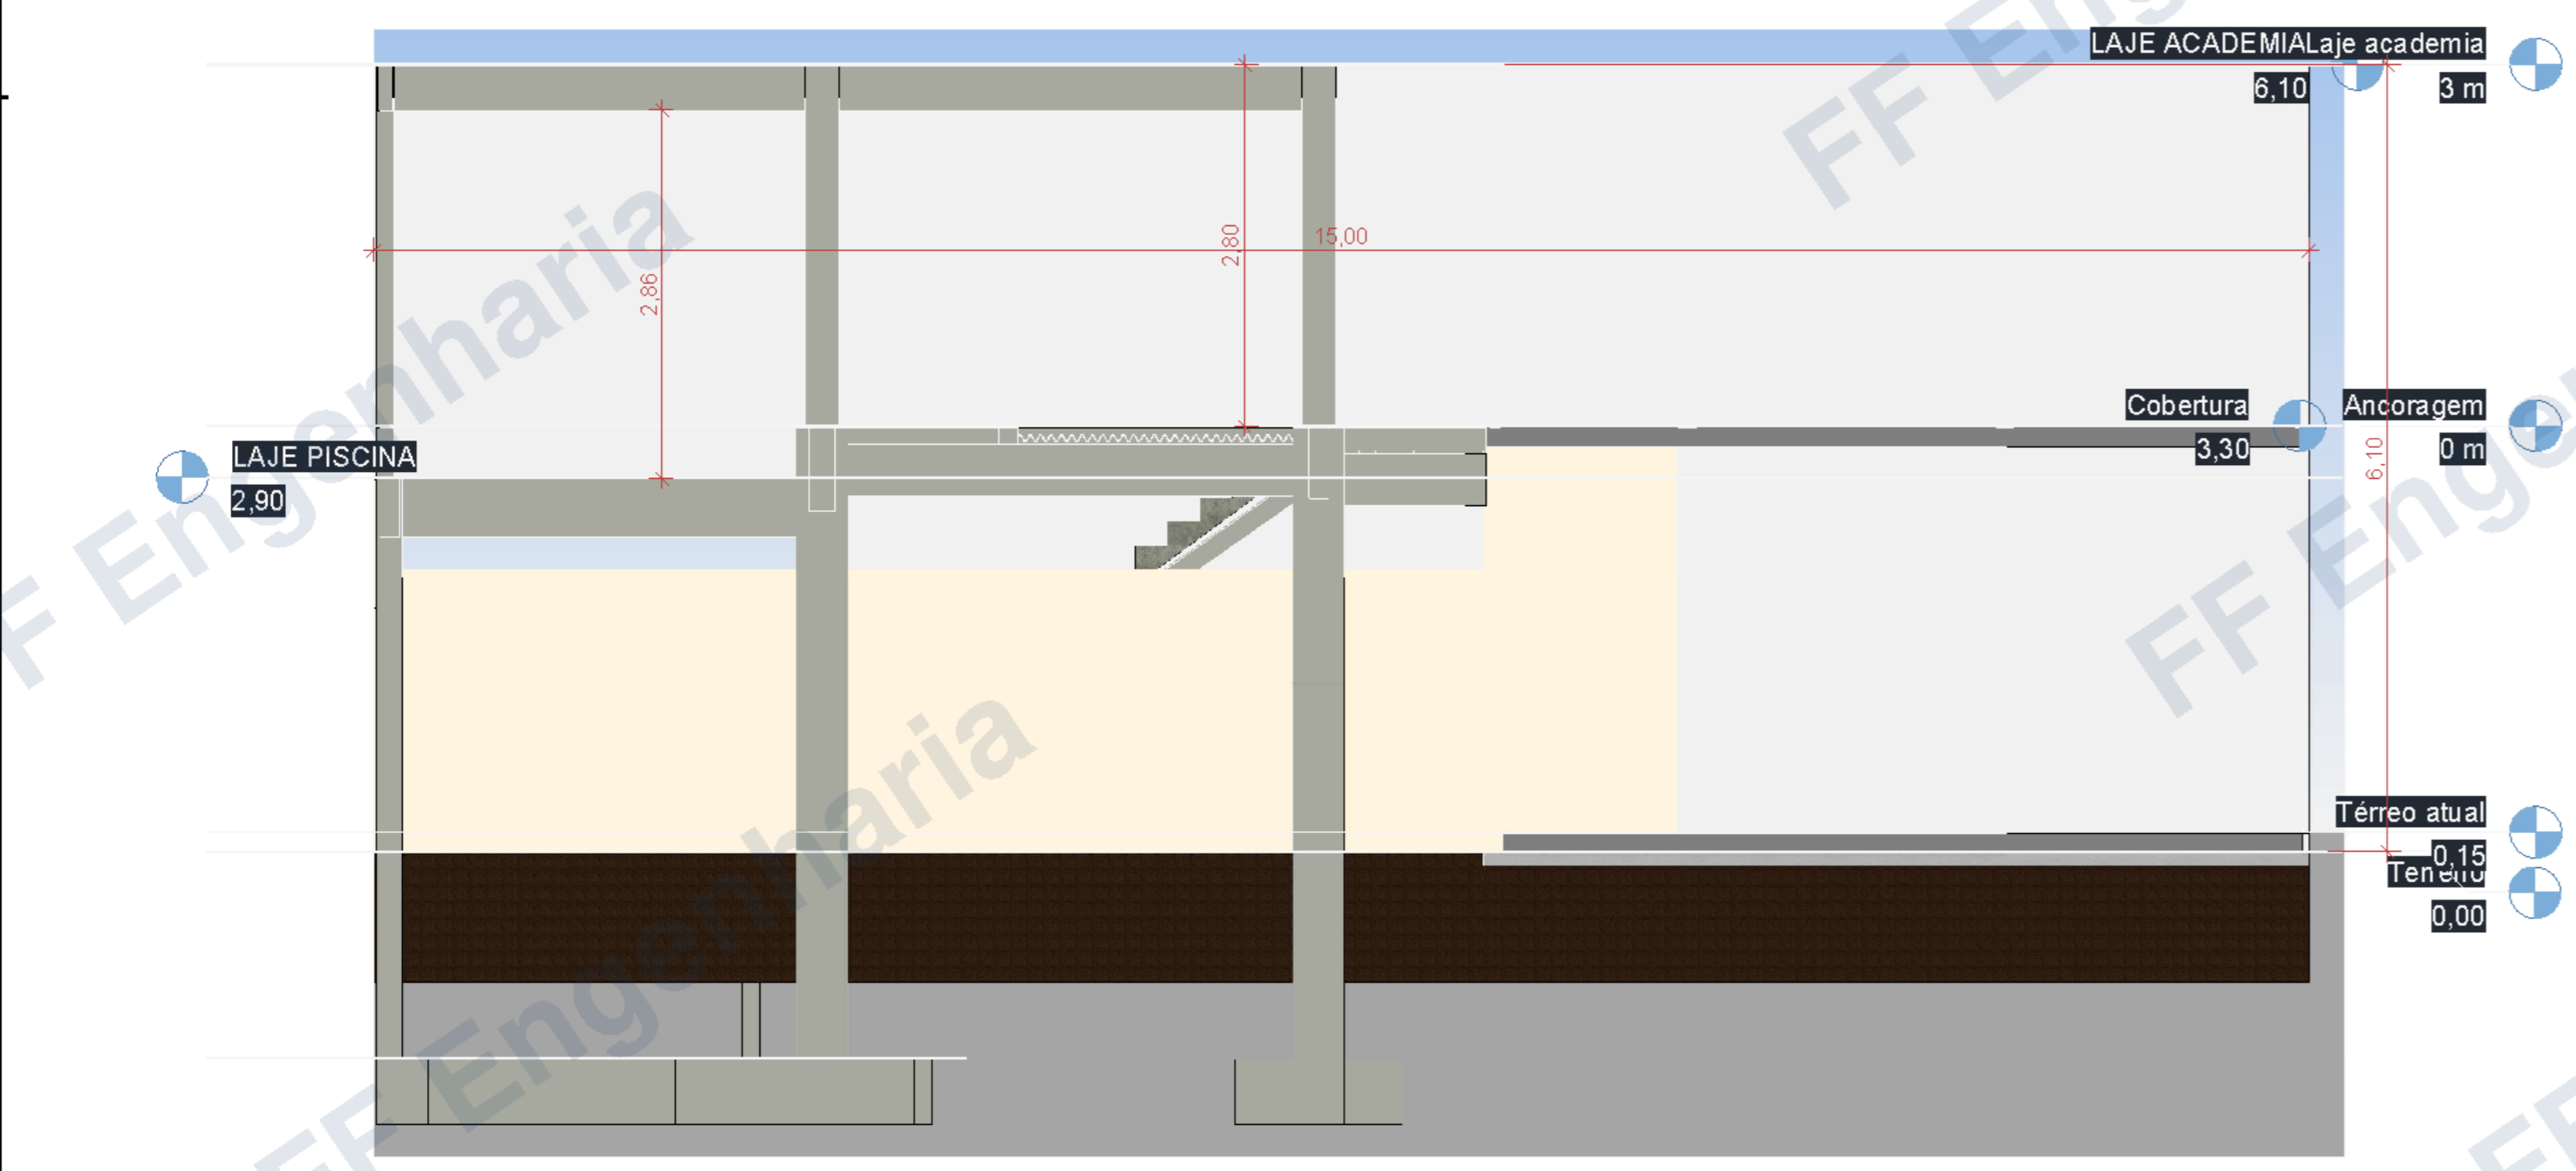

3 FACHADA LESTE
ESCALA 1:50

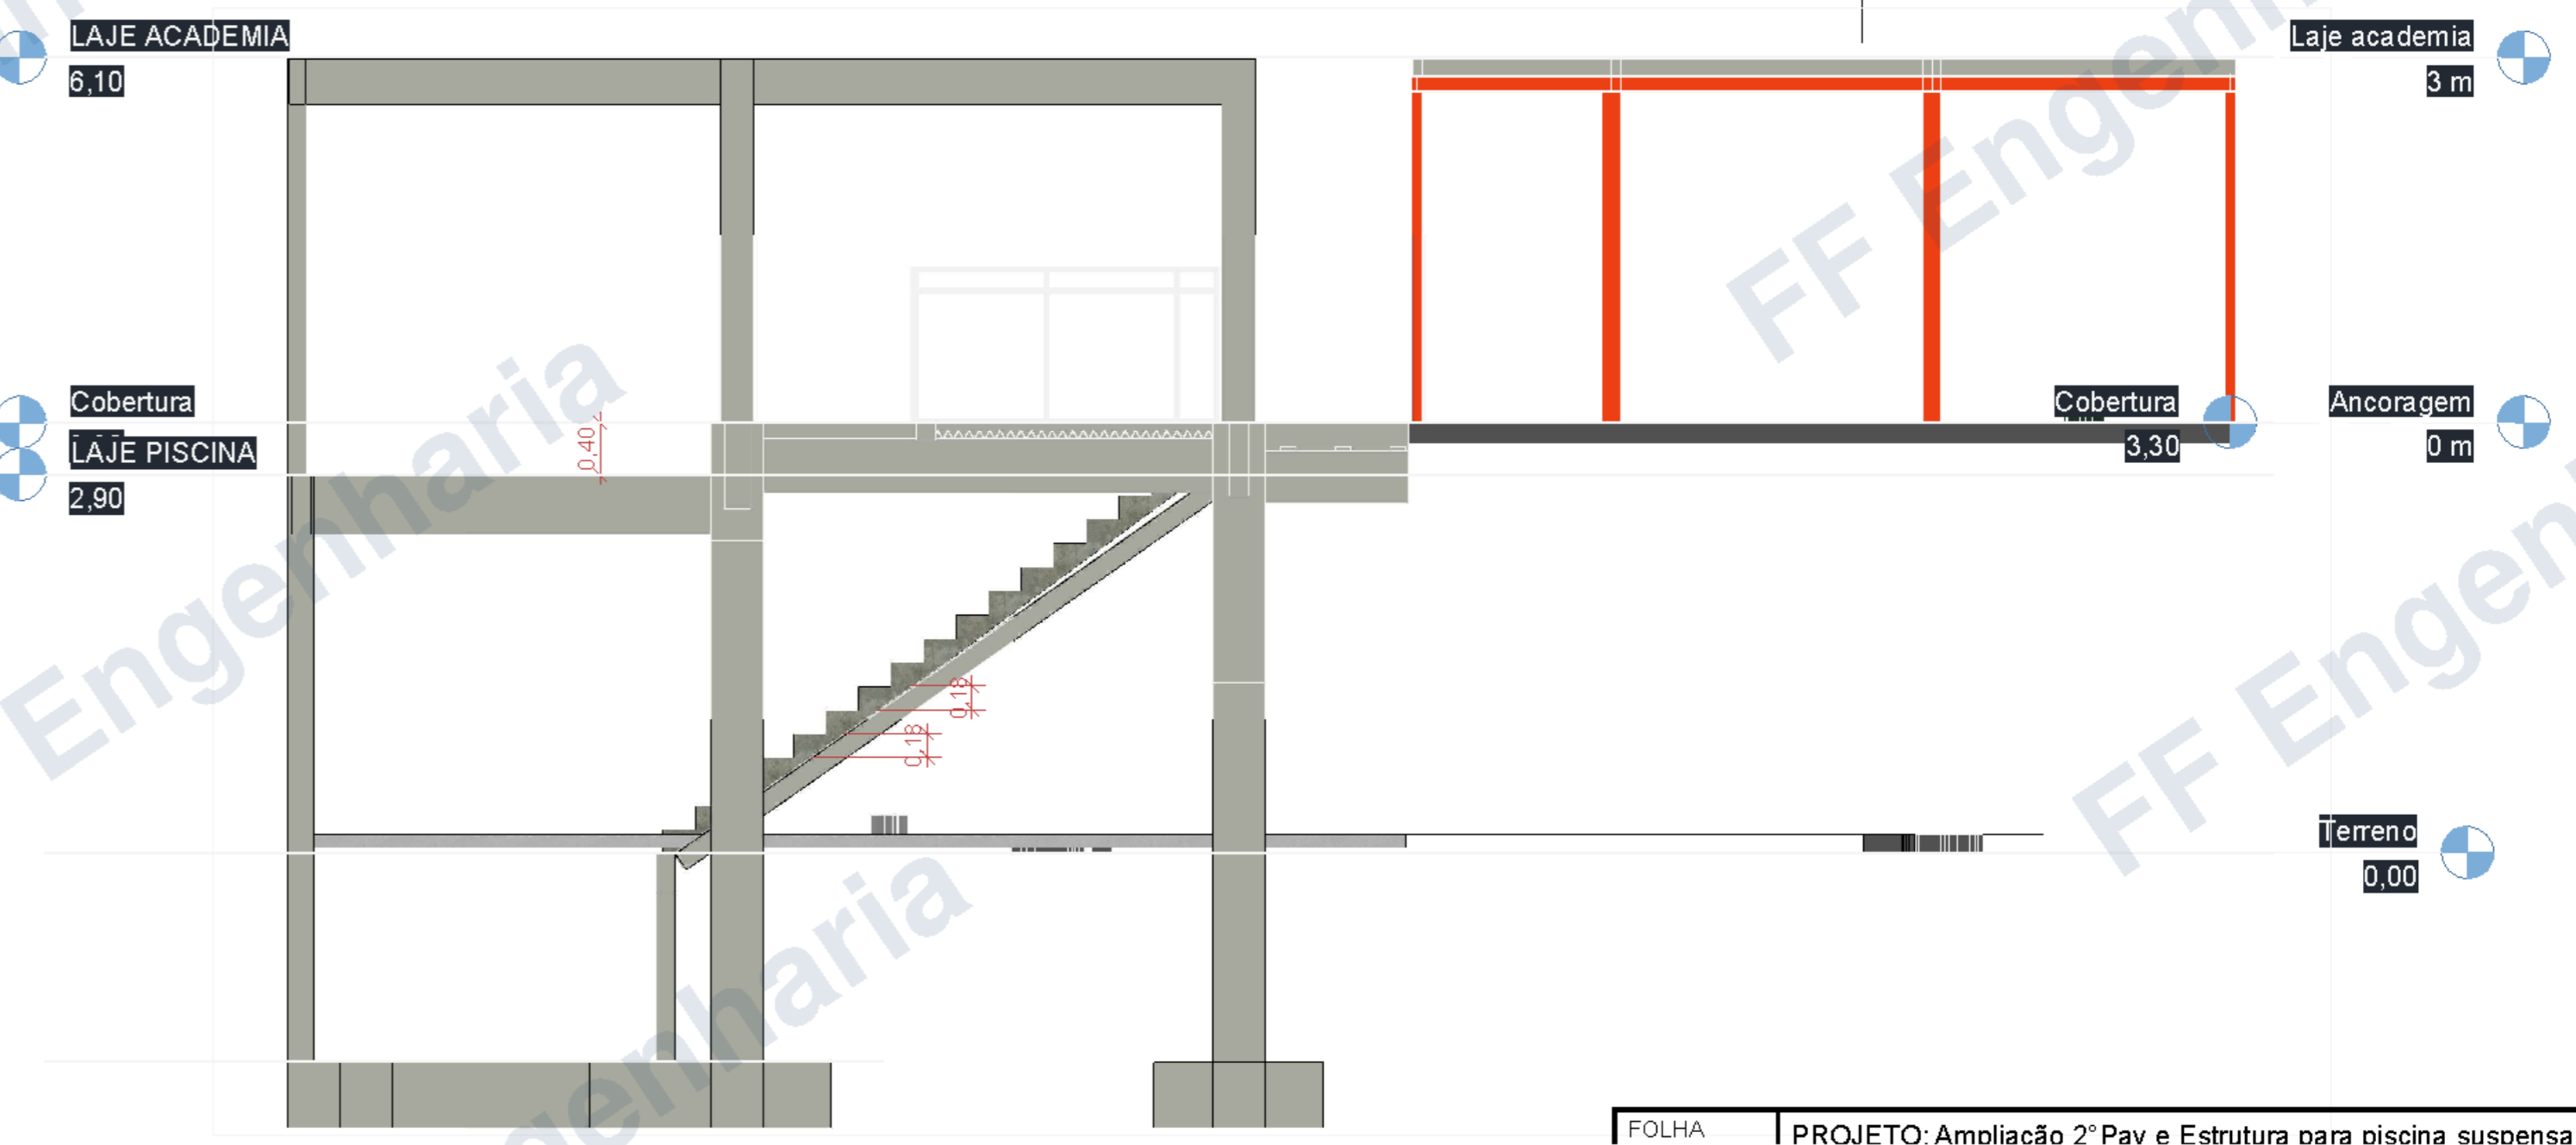

3 Elevation 1 - a
ESCALA 1:50